
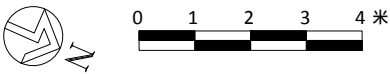
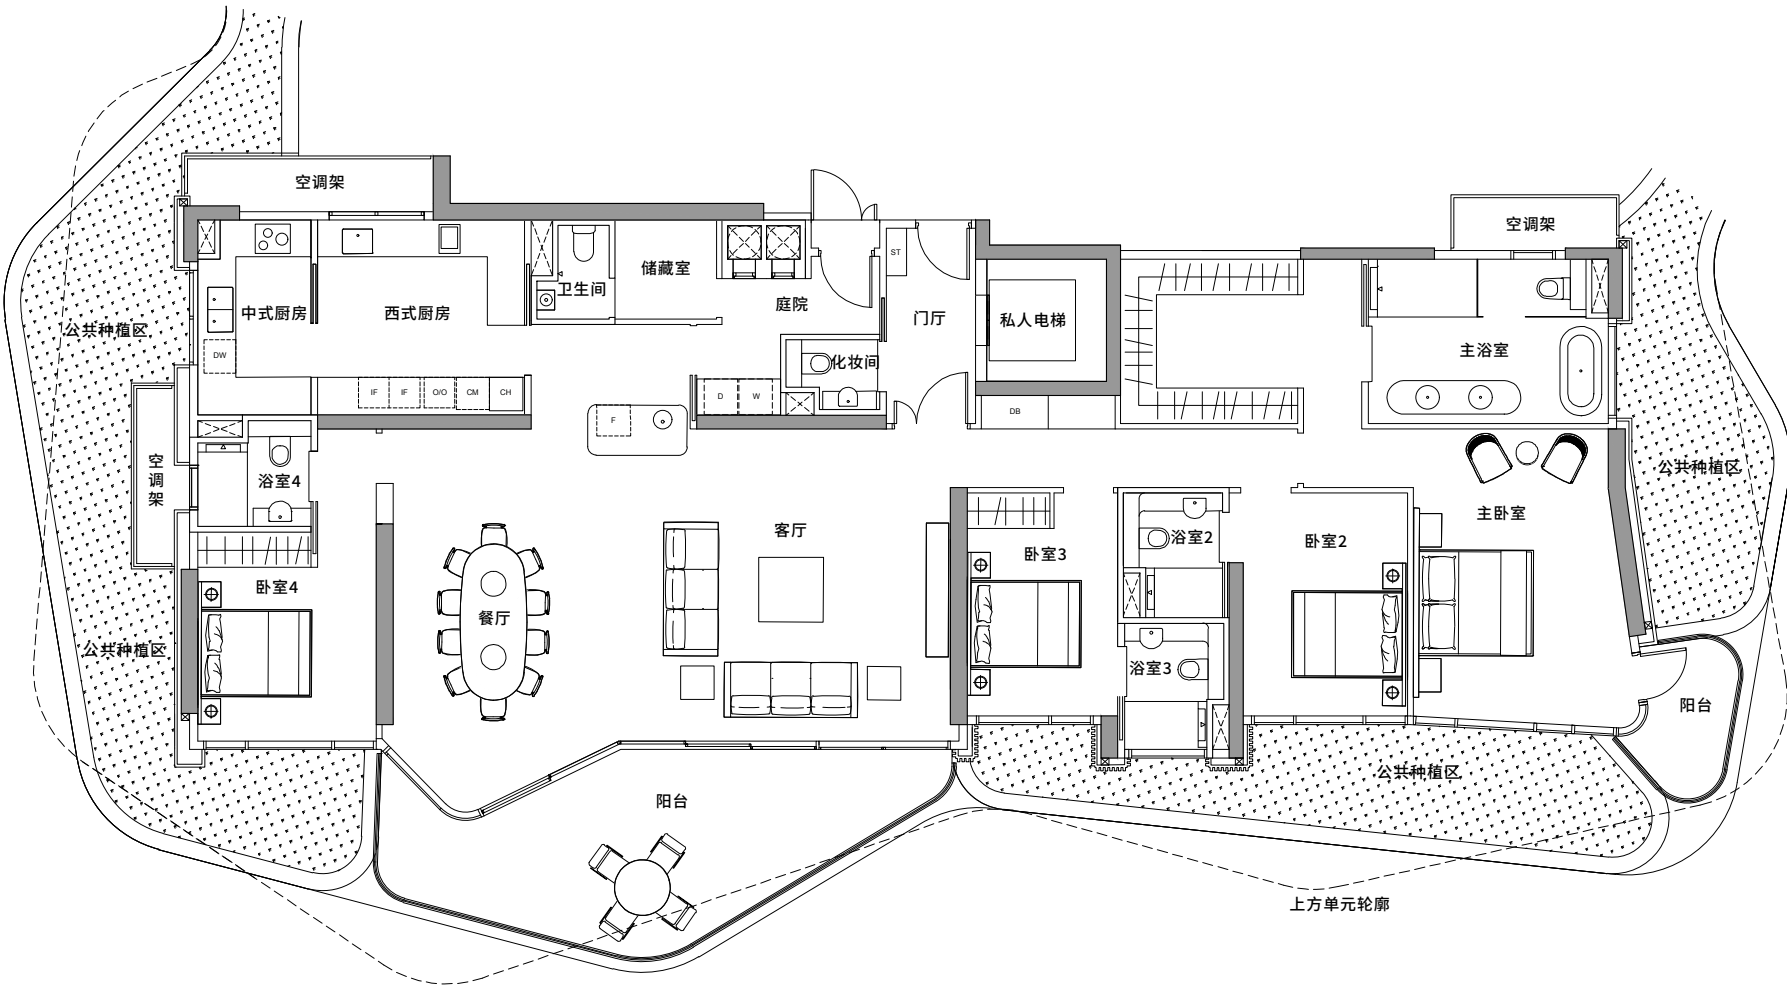


户型 4BR-2

新加坡汤林生路18号
269平方米 包括: 空调架 - 12平方米
阳台 - 32平方米

单位	#03-01
	#05-01
	#07-01
	#09-01
	#11-01
	#13-01
	#16-01
	#18-01

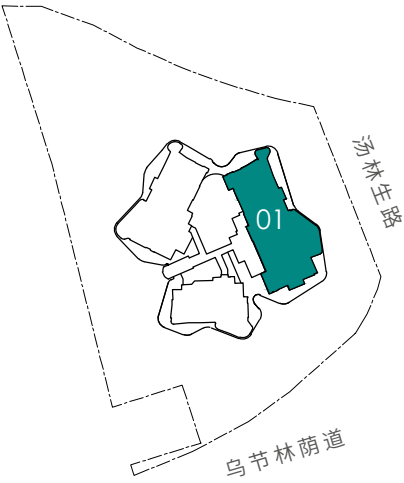

图例

- | | | | |
|----|------------|----|-------|
| O | - 烤箱 | ST | - 储藏柜 |
| IF | - 整合的冰箱/冰柜 | AC | - 空调架 |
| W | - 洗衣机 | DW | - 洗碗机 |
| D | - 烘干机 | CH | - 酒柜 |
| DB | - 配电盘 | CM | - 咖啡机 |

面积包括空调架, 阳台和平台挑空区域(如适用)。请参考主平面图的方向。图纸可能会因相关部门的审批而改动。所有平面图仅为近似测量尺寸, 具体尺寸须经政府重新测量确认。阳台不得封闭。



+65 6555 1010
ParkNova.com

PROJECT INFORMATION
Developer: Shun Tak Cuscaden Residential Pte. Ltd. (UEN No.: 201727882Z). Developer's Licence No.: C1356. Tenure: Estate in fee simple (Freehold) Expected Date of Vacant Possession: 31 Oct 2024.
Expected Date of Legal Completion: 31 Oct 2027. Lot No.: 1072L of TS 24. Encumbrance: Mortgage registered in favour of OCBC Ltd. .

DISCLAIMER
While every reasonable care has been taken in preparing the information contained herein, neither the developer nor its agents will be held responsible for any inaccuracies or omissions. All statements are believed to be correct but are not to be regarded as statements or representation of facts. All information and specifications are current at the time of going to press and are subject to such changes as may be required by the developer. All plans and models are not to scale unless expressly stated and are subject to any amendments which are required or approved by the relevant authorities. Renderings and illustrations are artist's impressions only and photographs are only décor suggestions and cannot be regarded as representations of fact. All areas and other measurements are approximate only and subject to final survey. The Sale & Purchase Agreement embodies all the terms and conditions between the developer and the purchaser and supersedes and cancels in all aspects all previous representations, warranties, promises, inducements or statements of intention, whether written or oral made by the developer and/or the developer's agent which are not embodied in the Sale & Purchase Agreement